


植栽平面図

A1:S= 1:600

A3:S=1:1,200

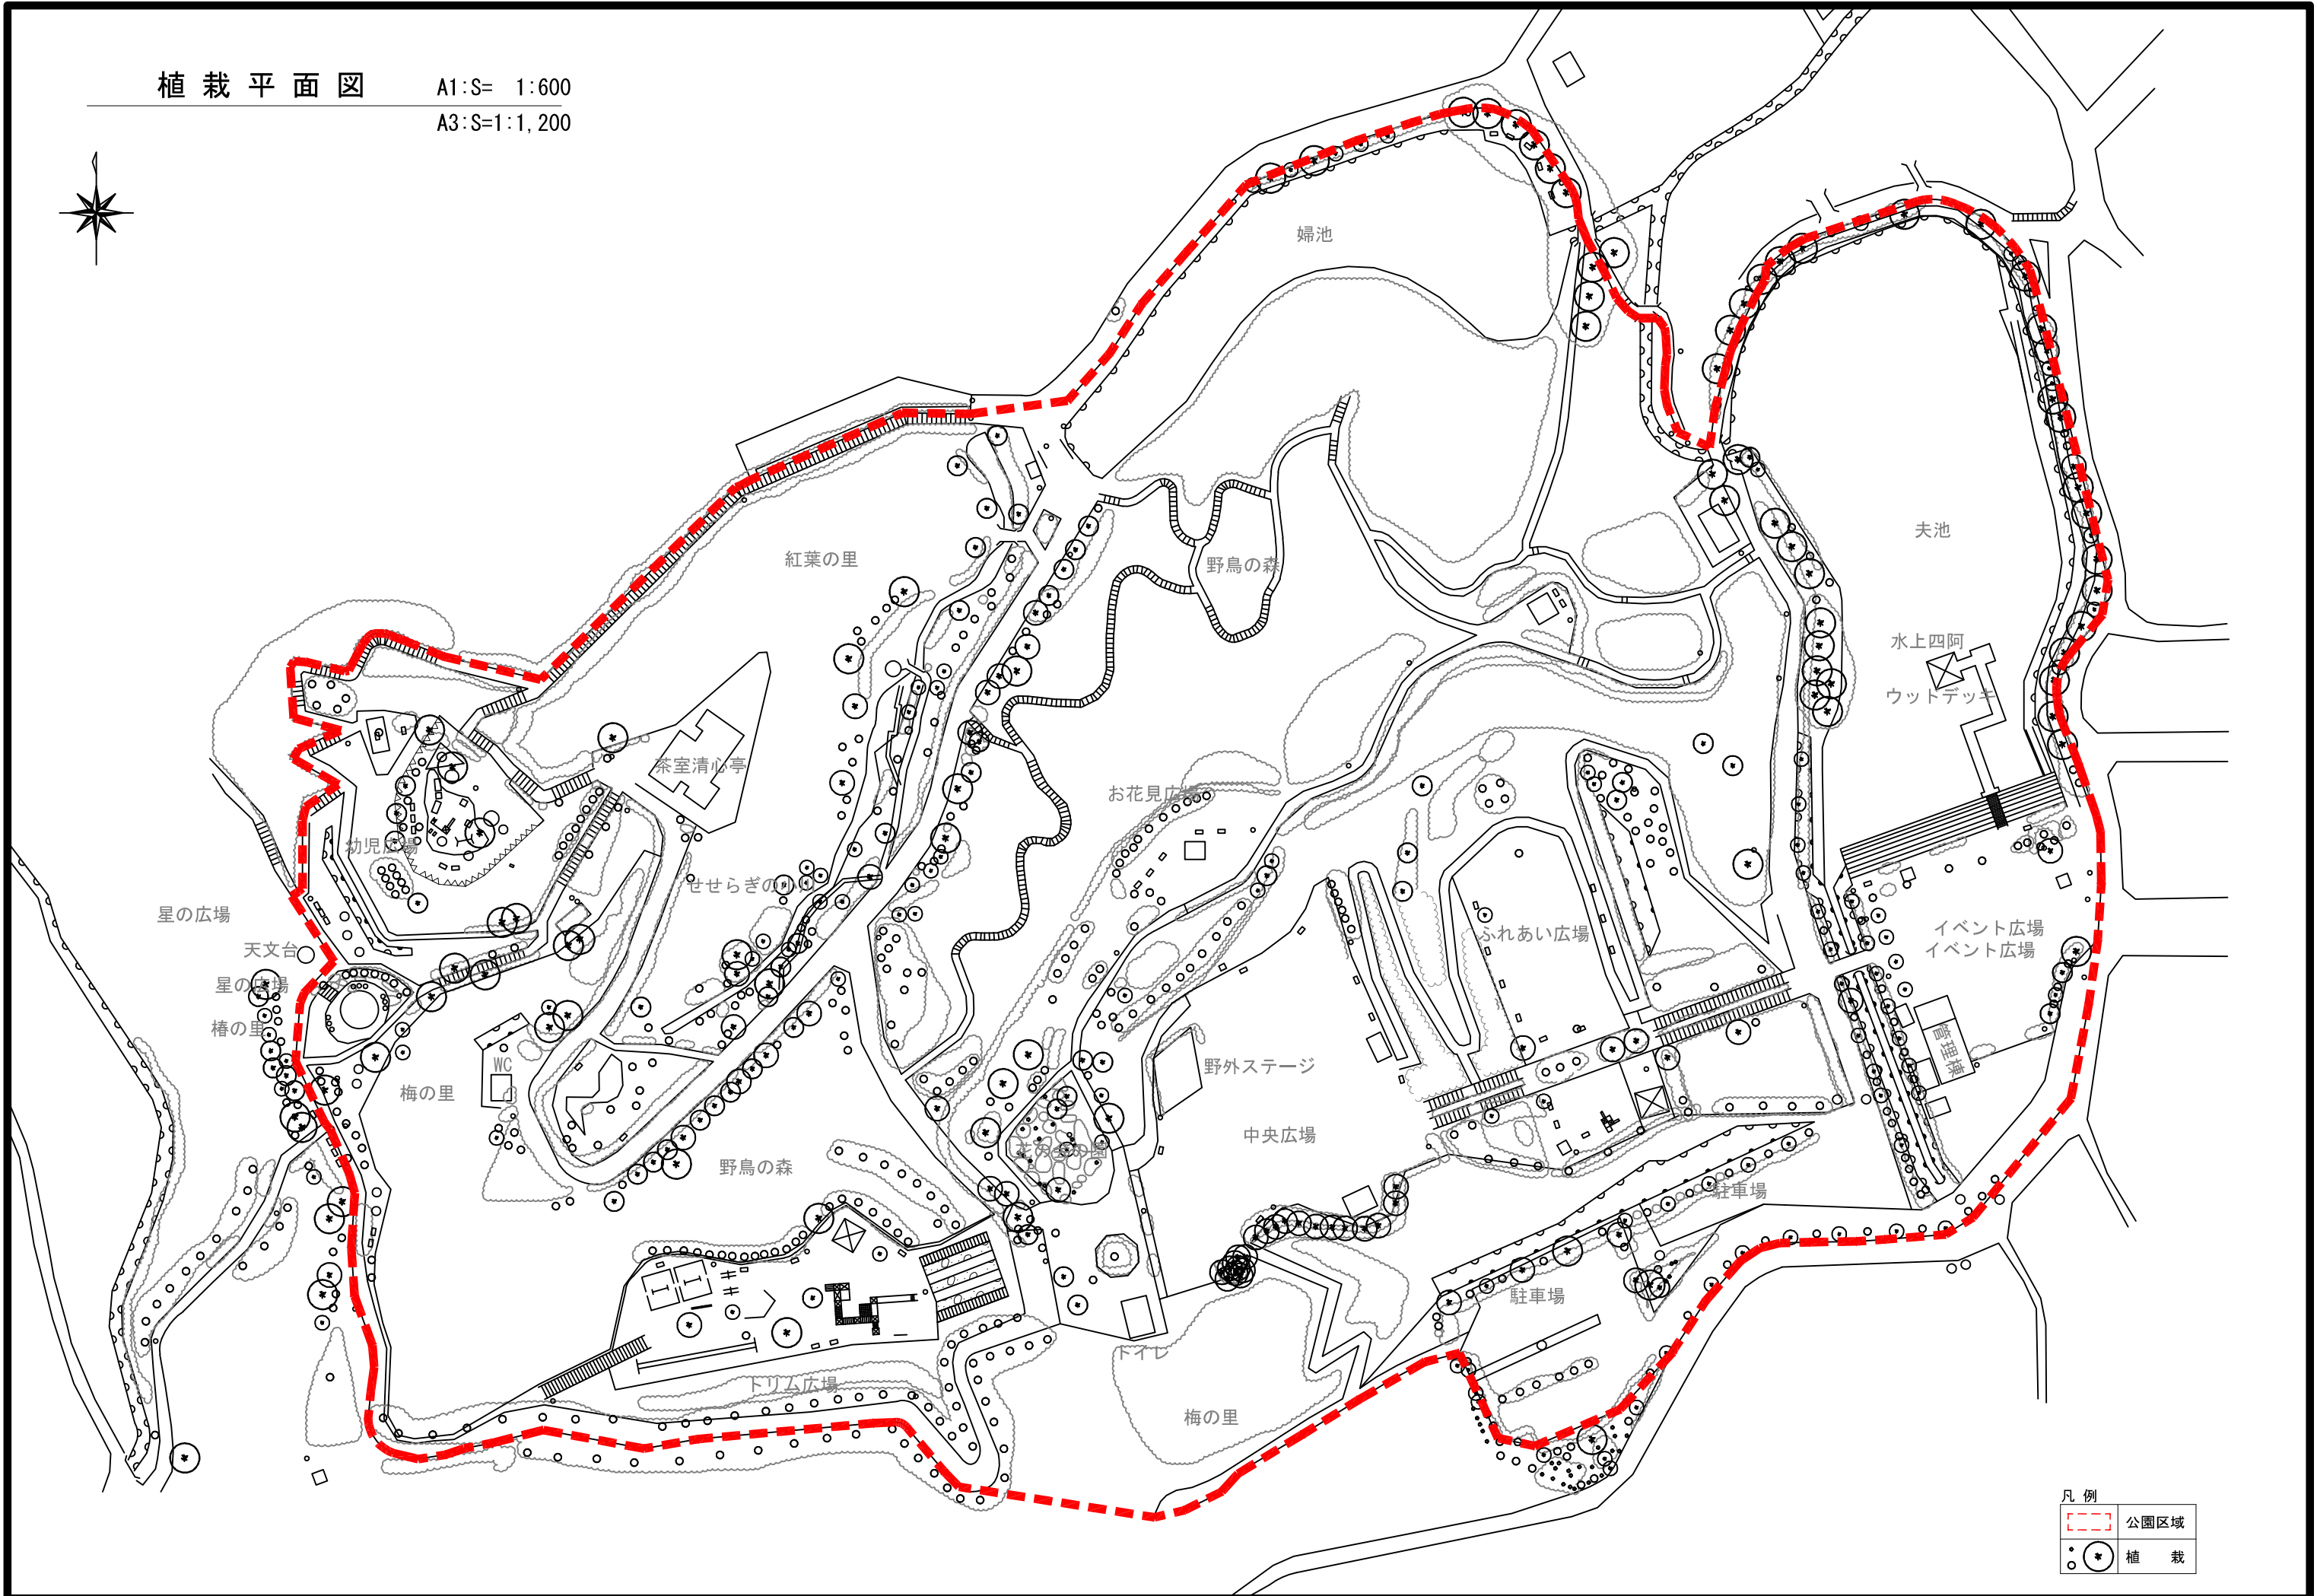

凡例

	公園区域
	植栽