


植栽平面図

A1:S= 1:700

A3:S=1:1,400

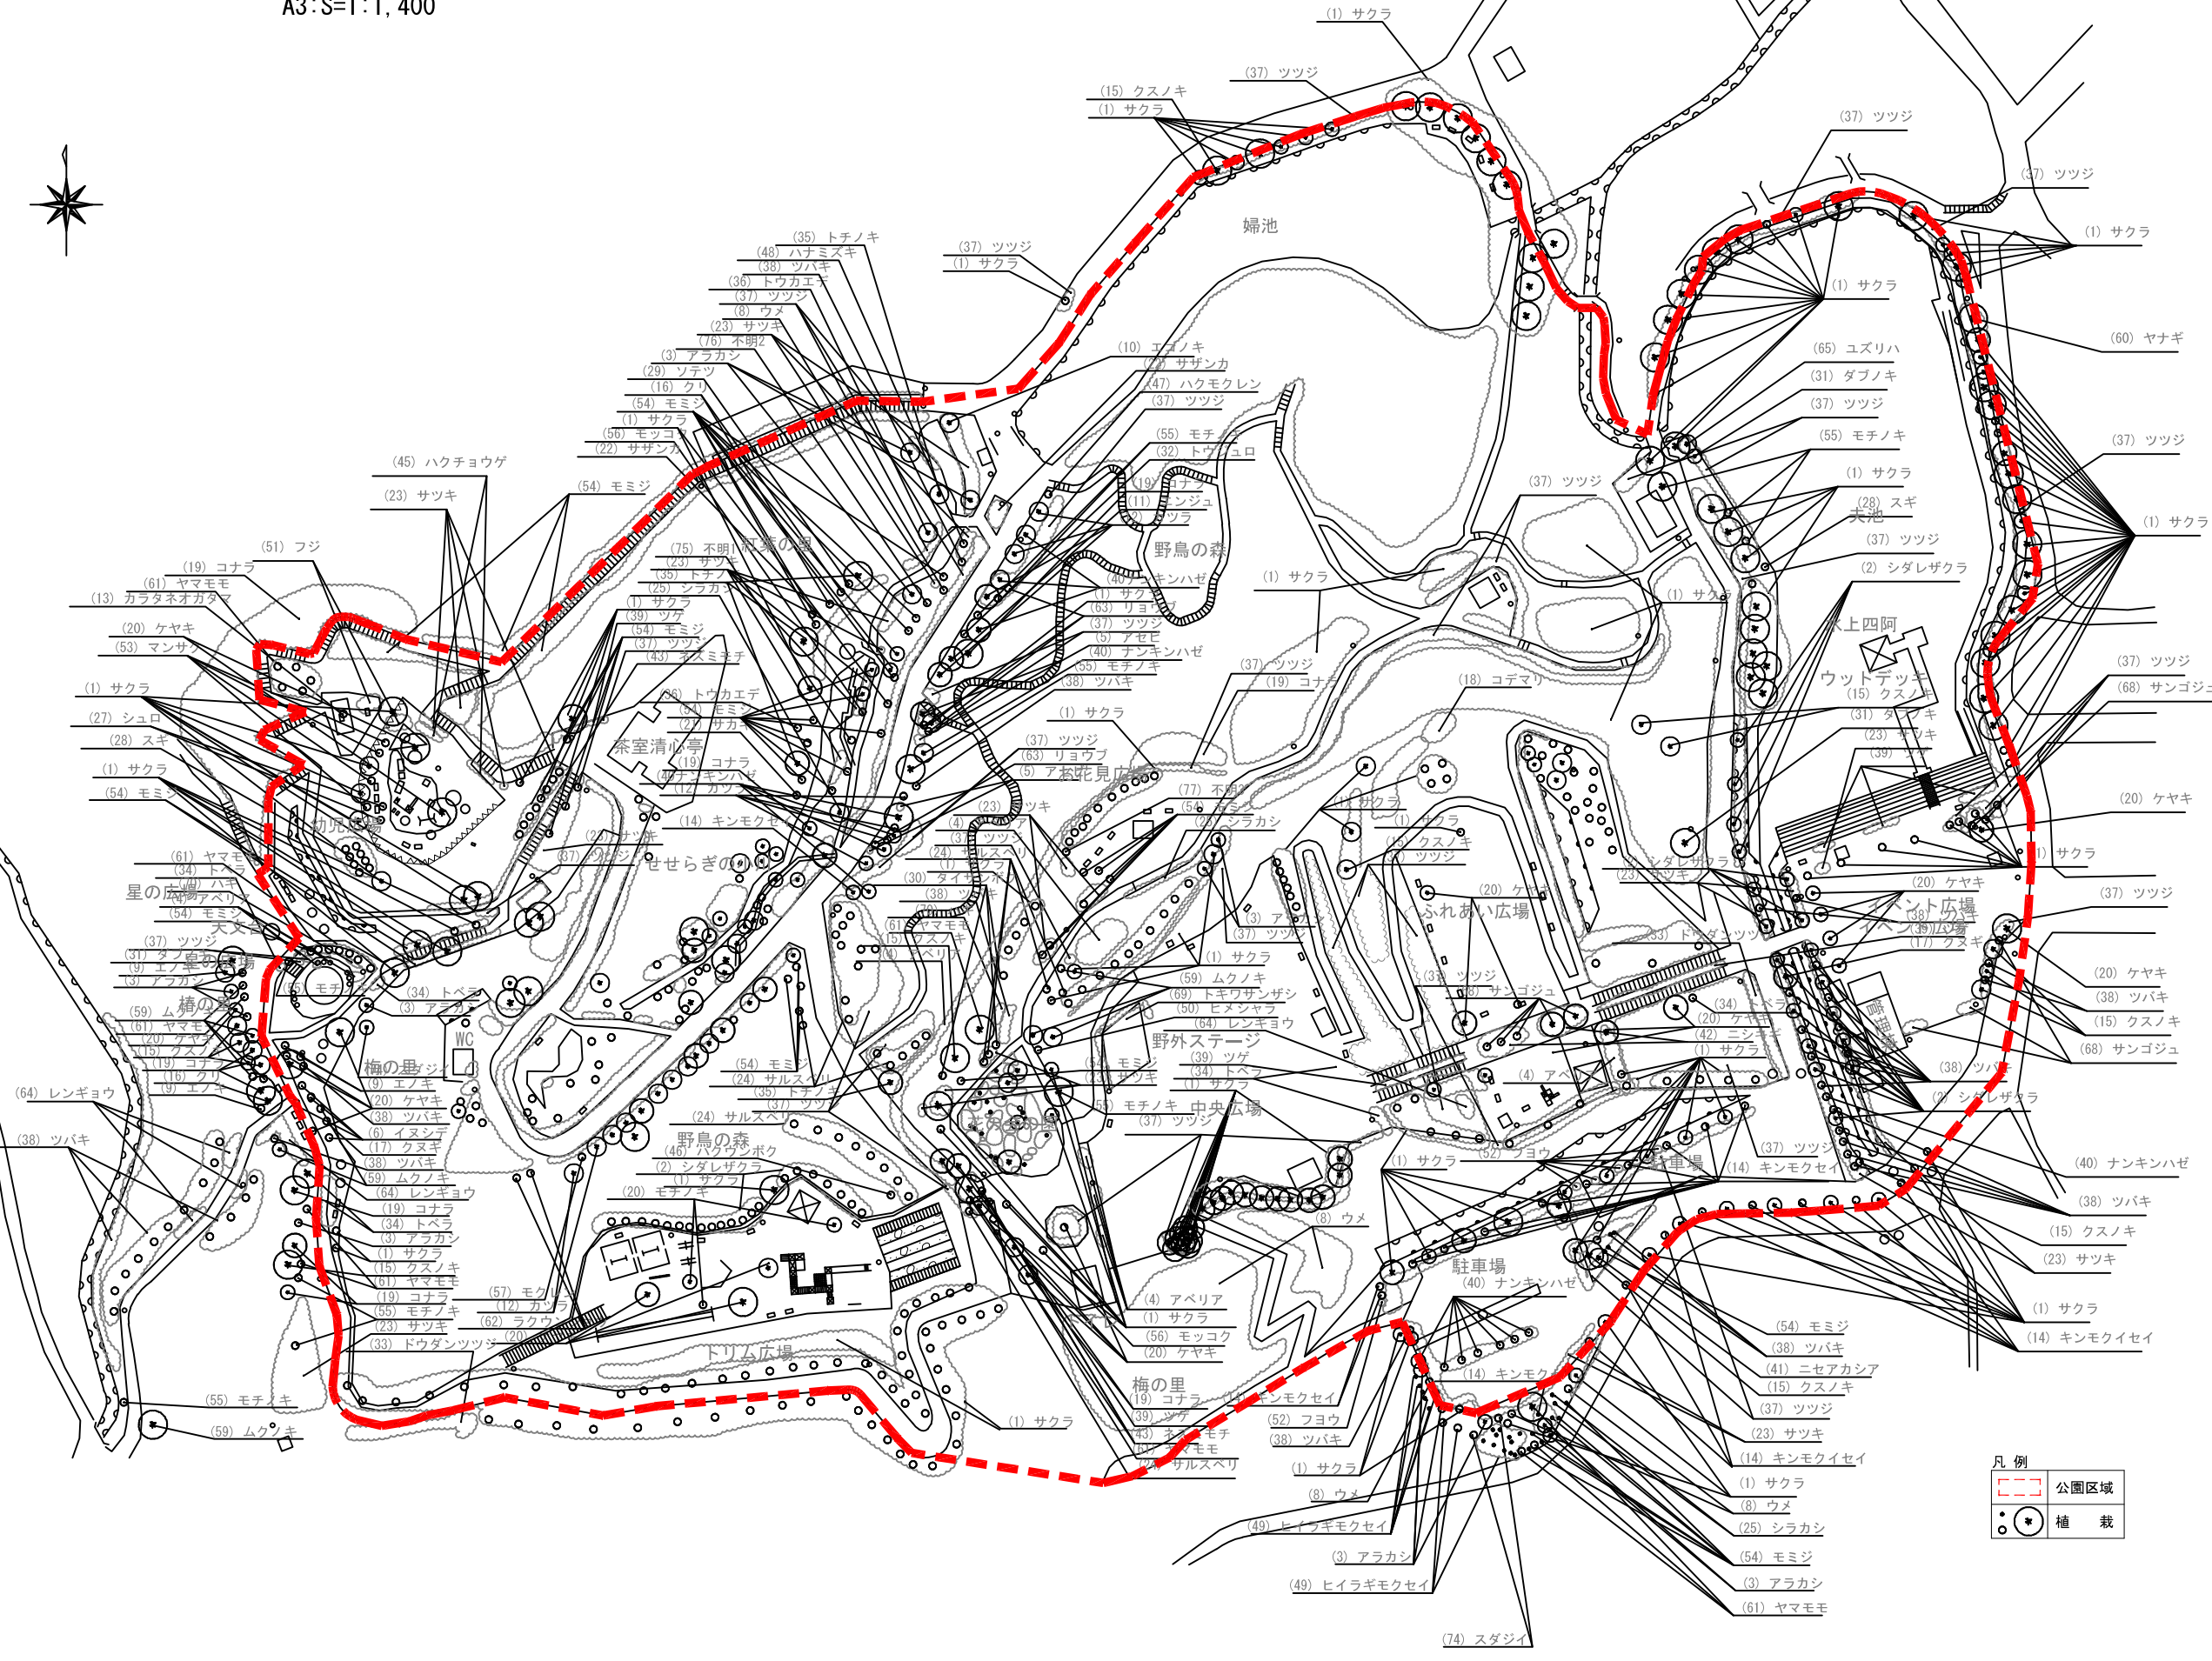

凡例
--- 公園区域
● 植栽